







DO NOT SCALE FROM THIS DRAWING EXCEPT FOR PLANNING PURPOSES. THE CONTRACTOR IS TO CHECK ALL DIMENSIONS AND LEVELS ON SITE BEFORE COMMENCING WORK AND NOTIFY THE ARCHITECT OF ANY DISCREPANCIES.

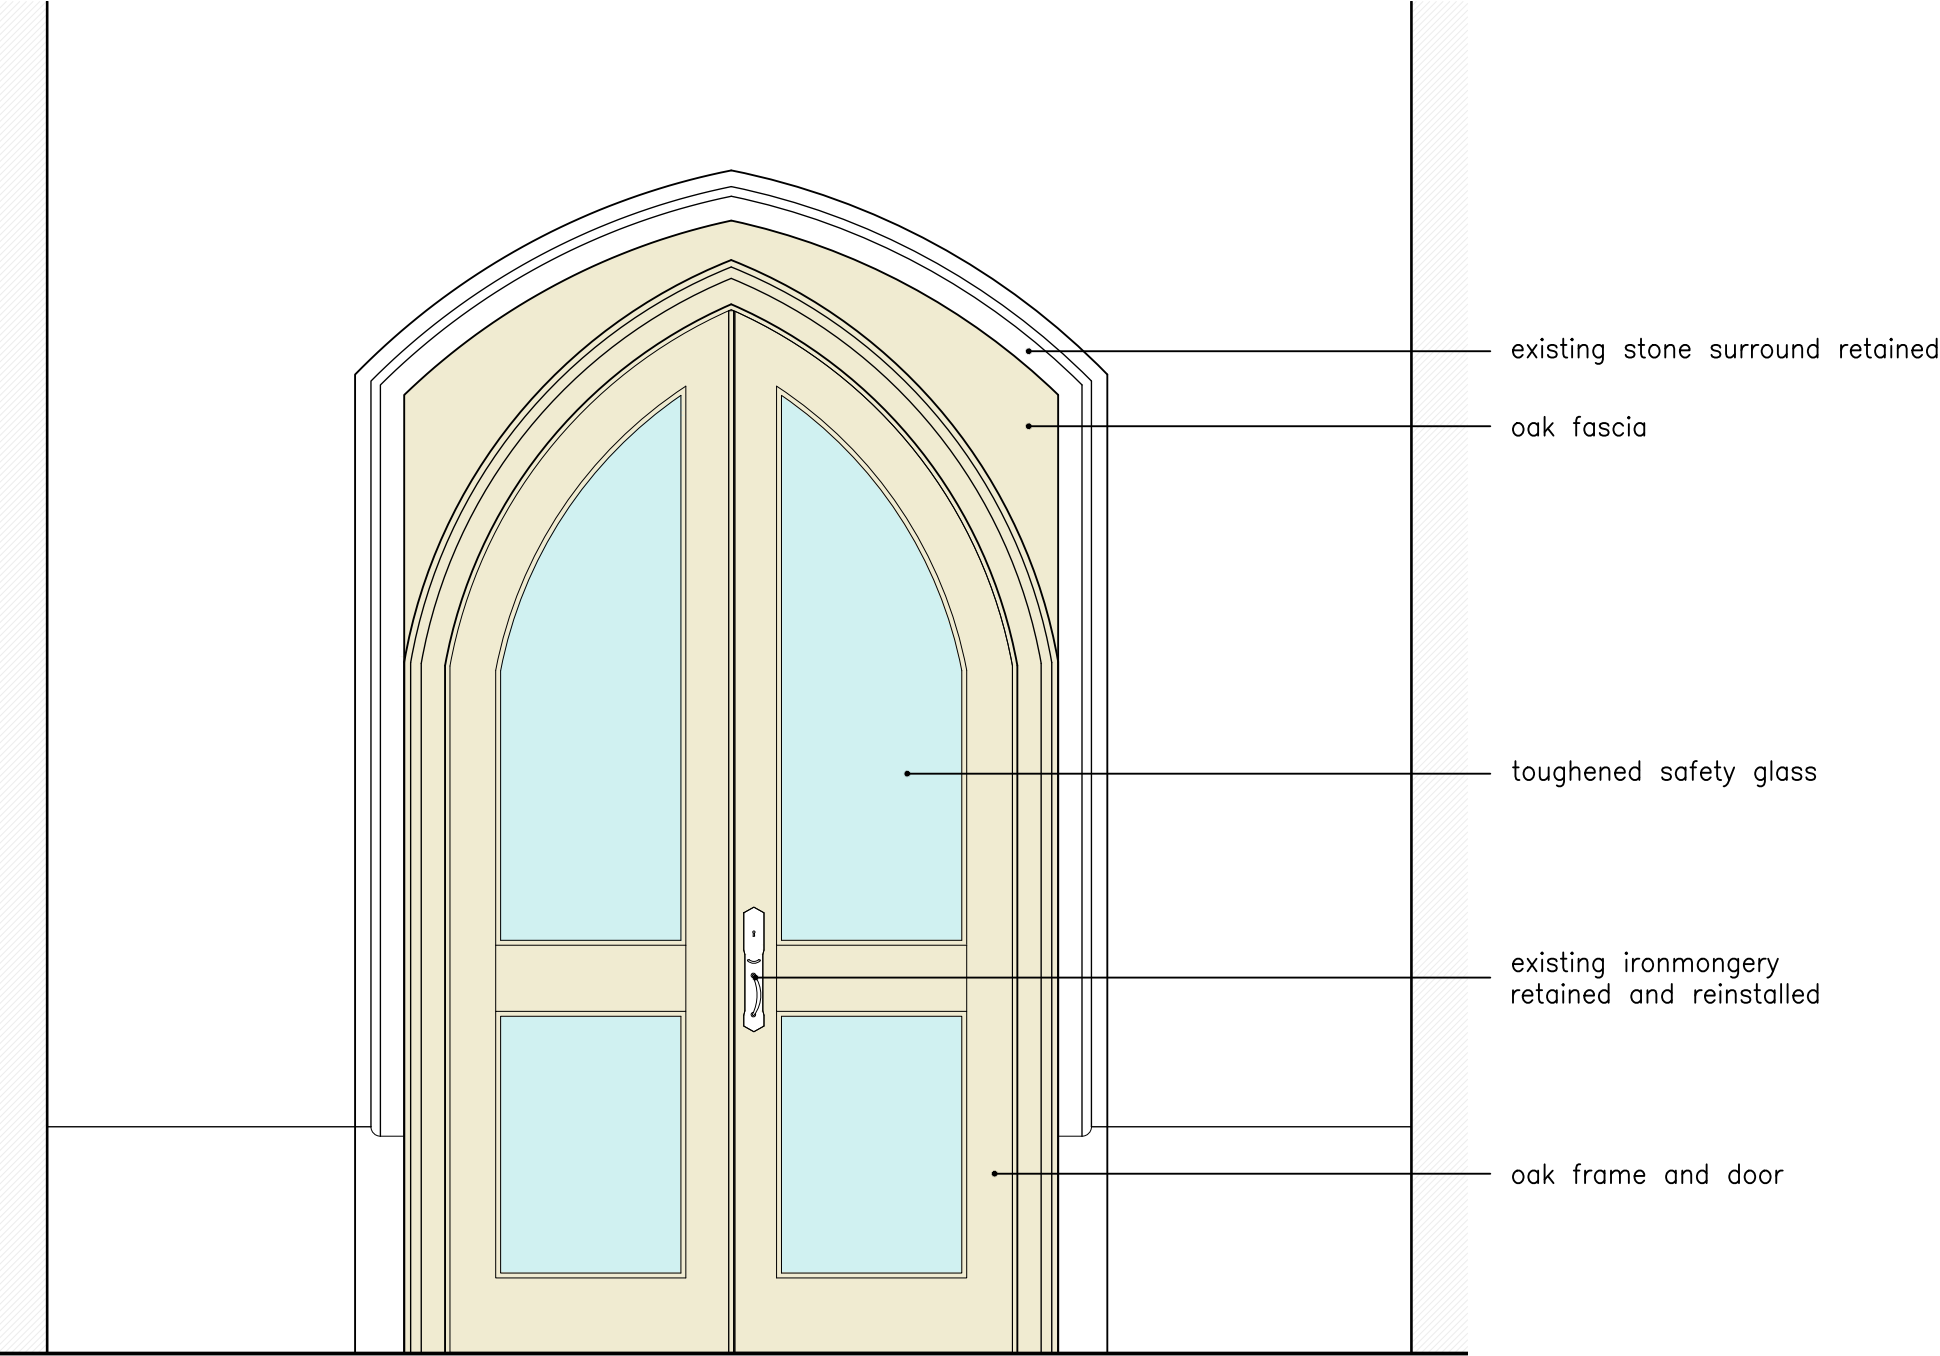


Elevation 1
1:20 © A1

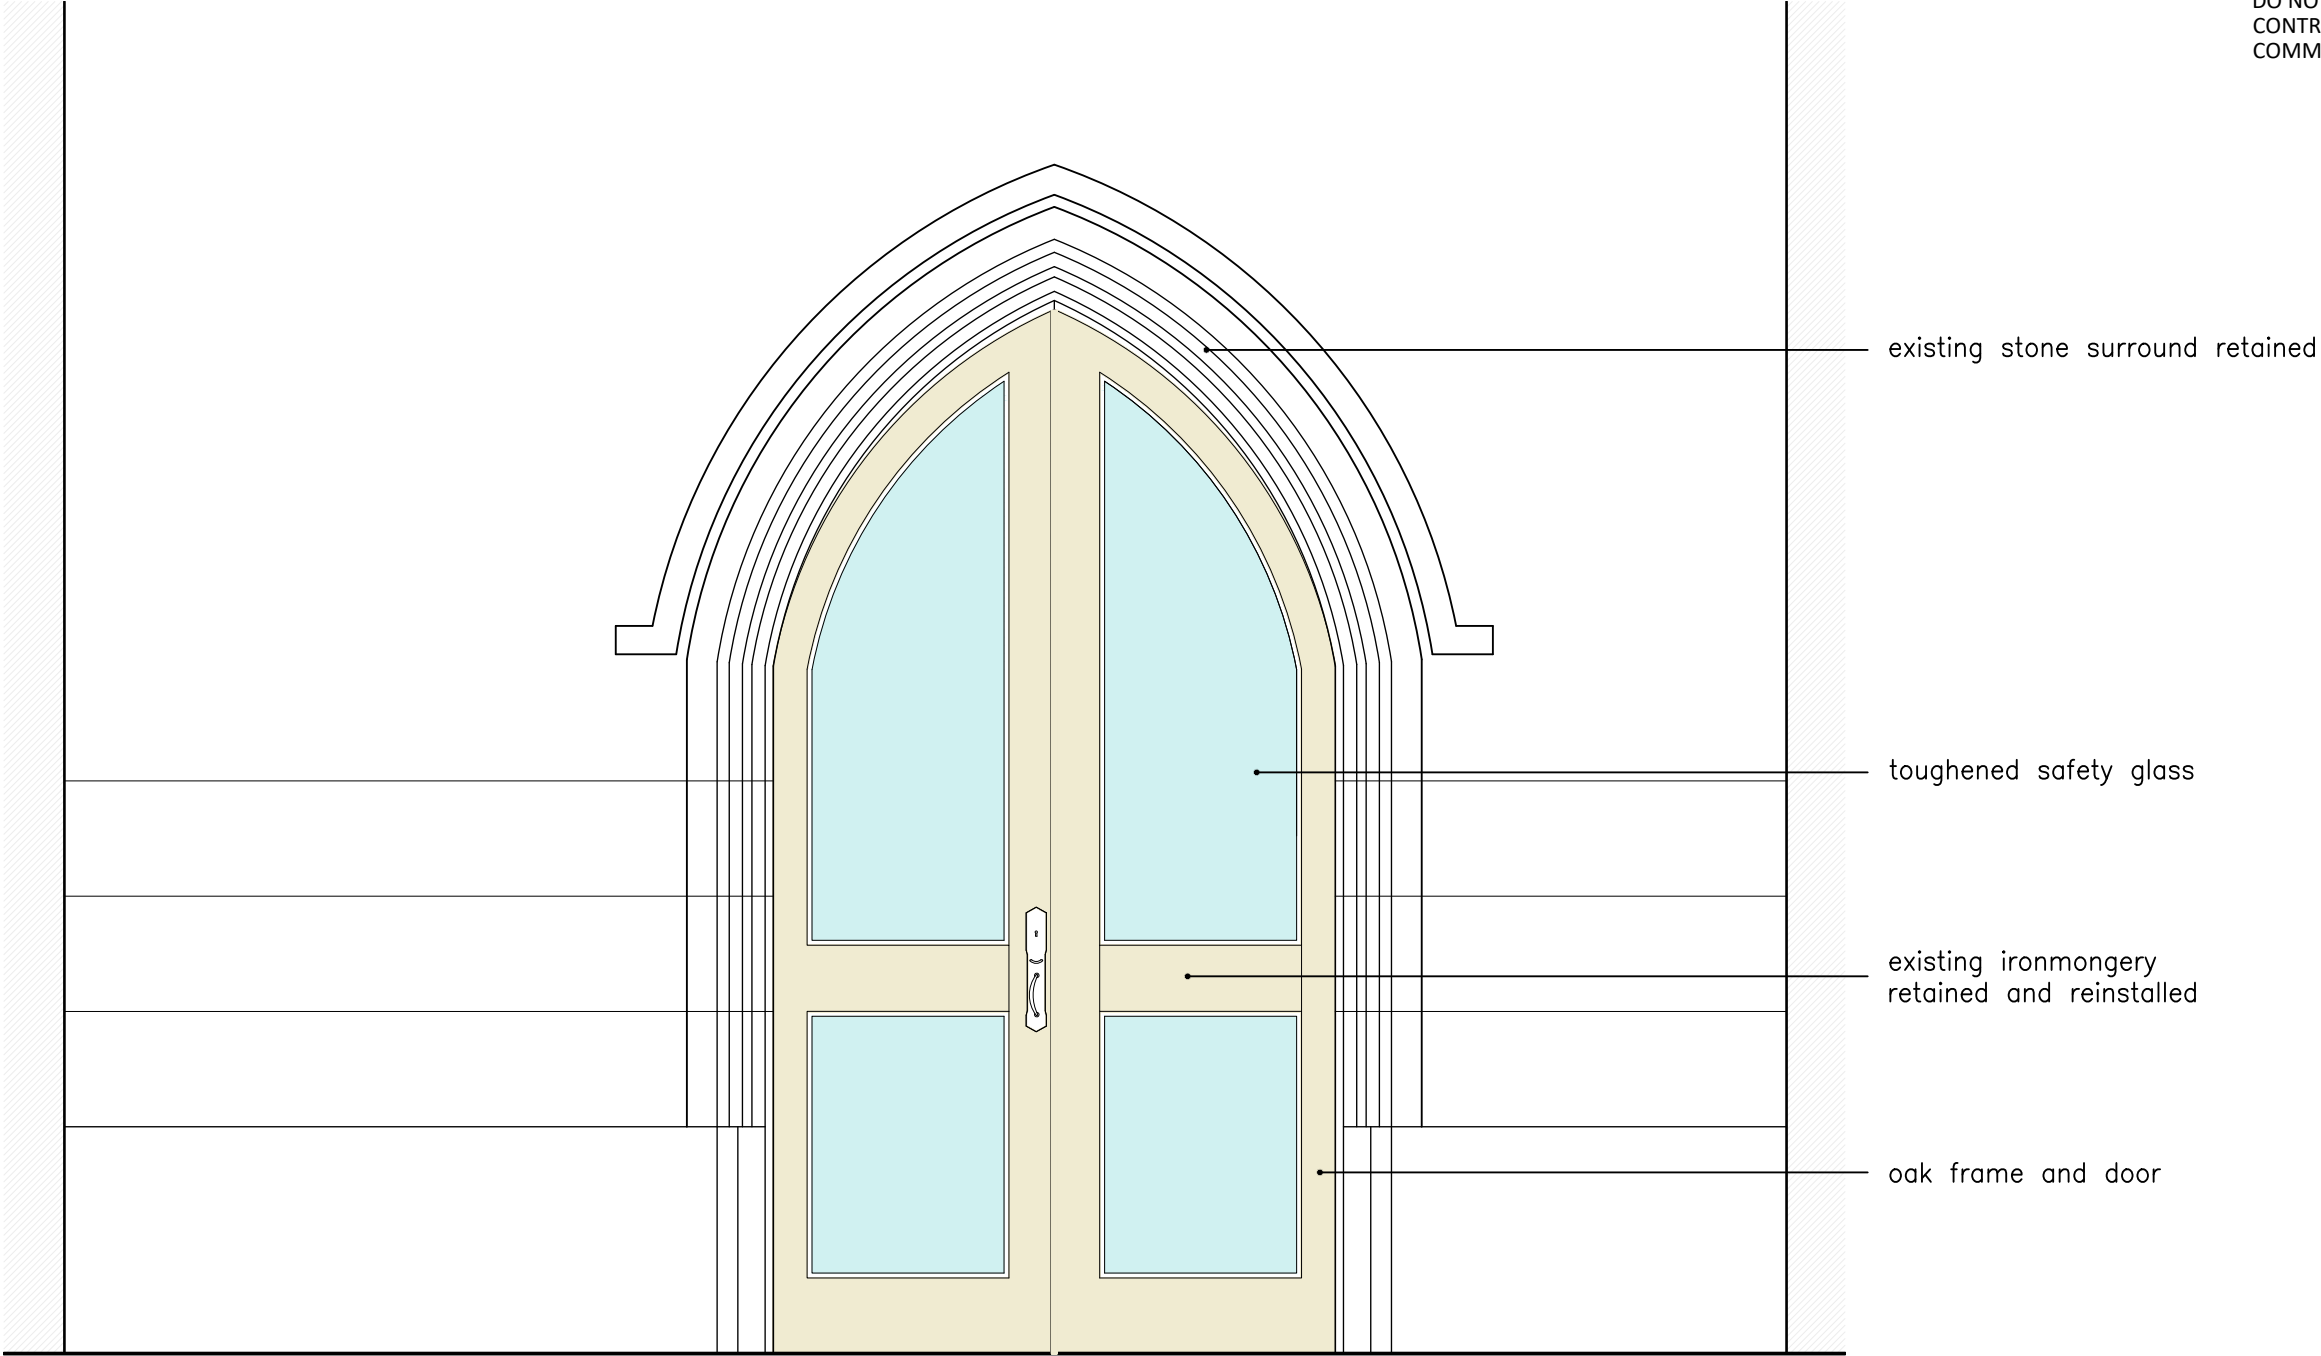

Elevation 2
1:20 © A1

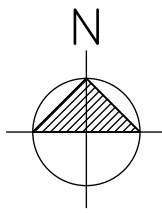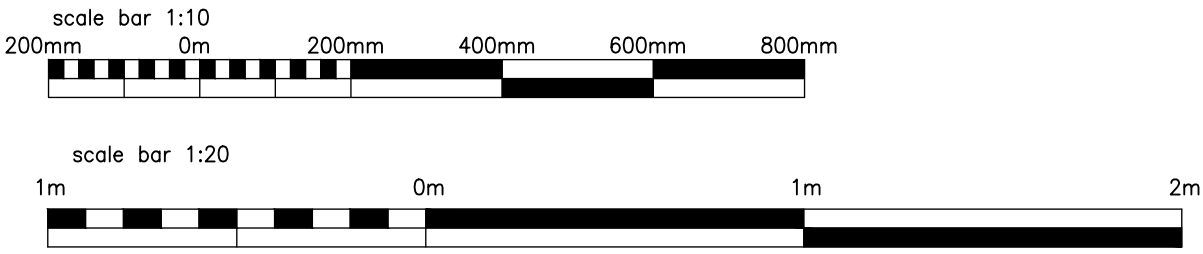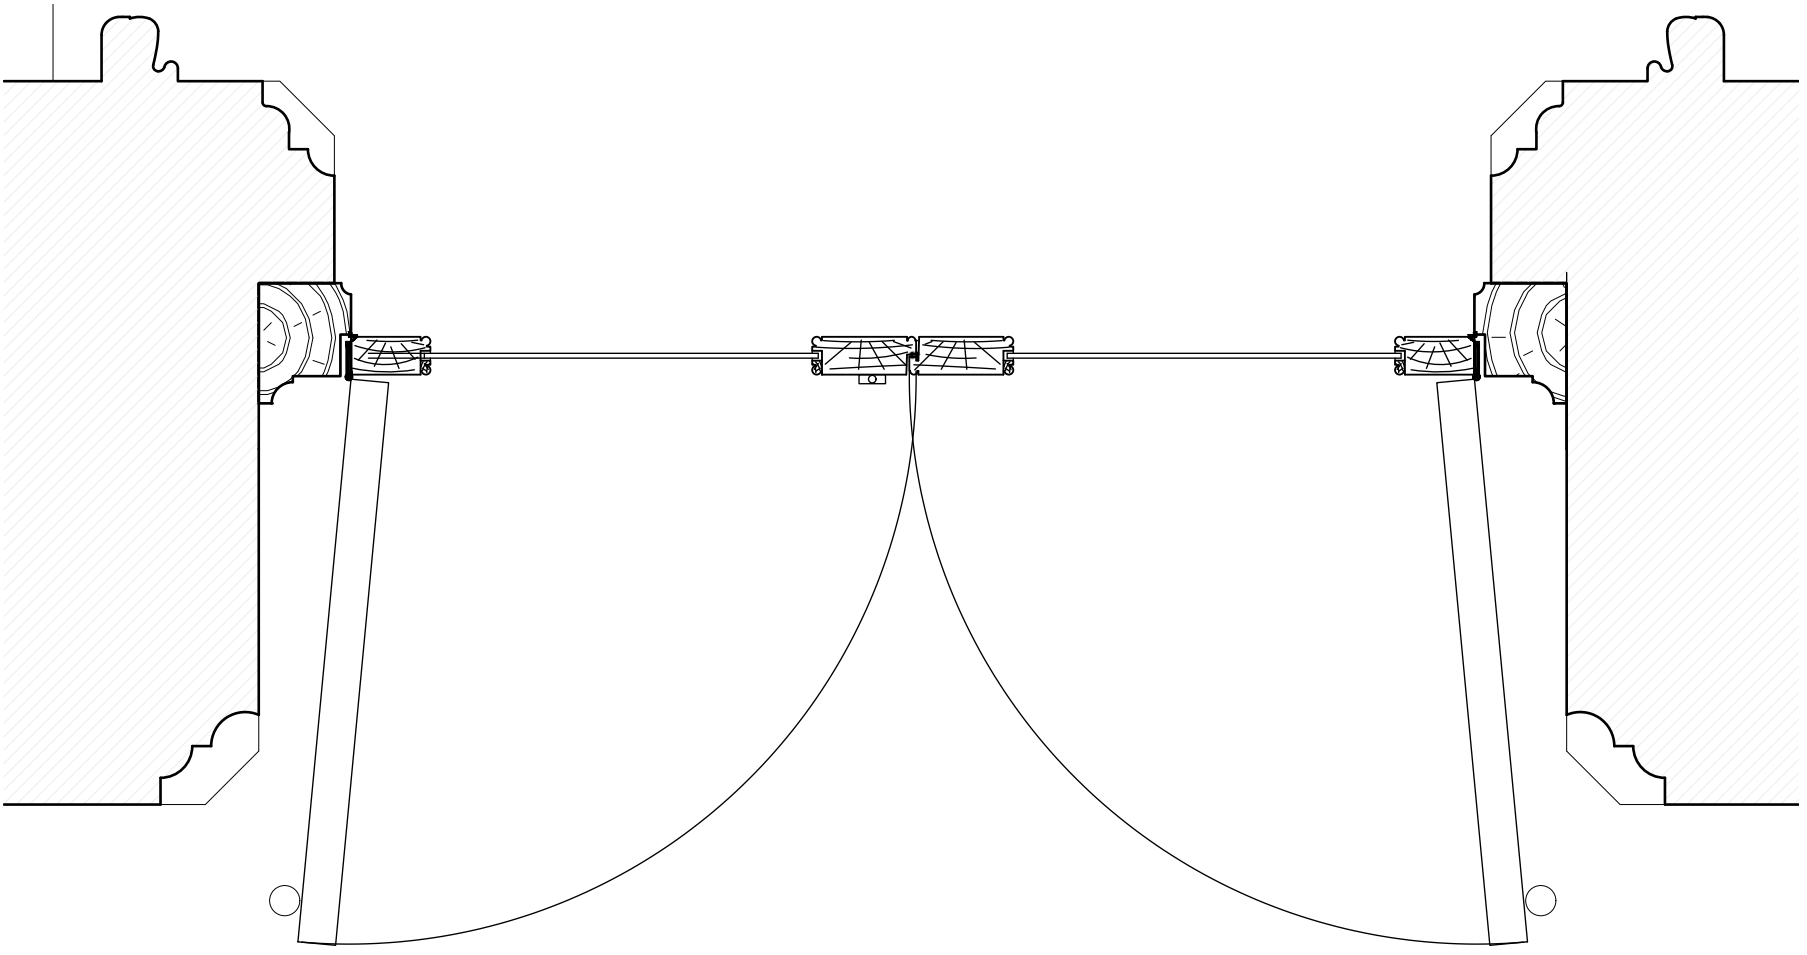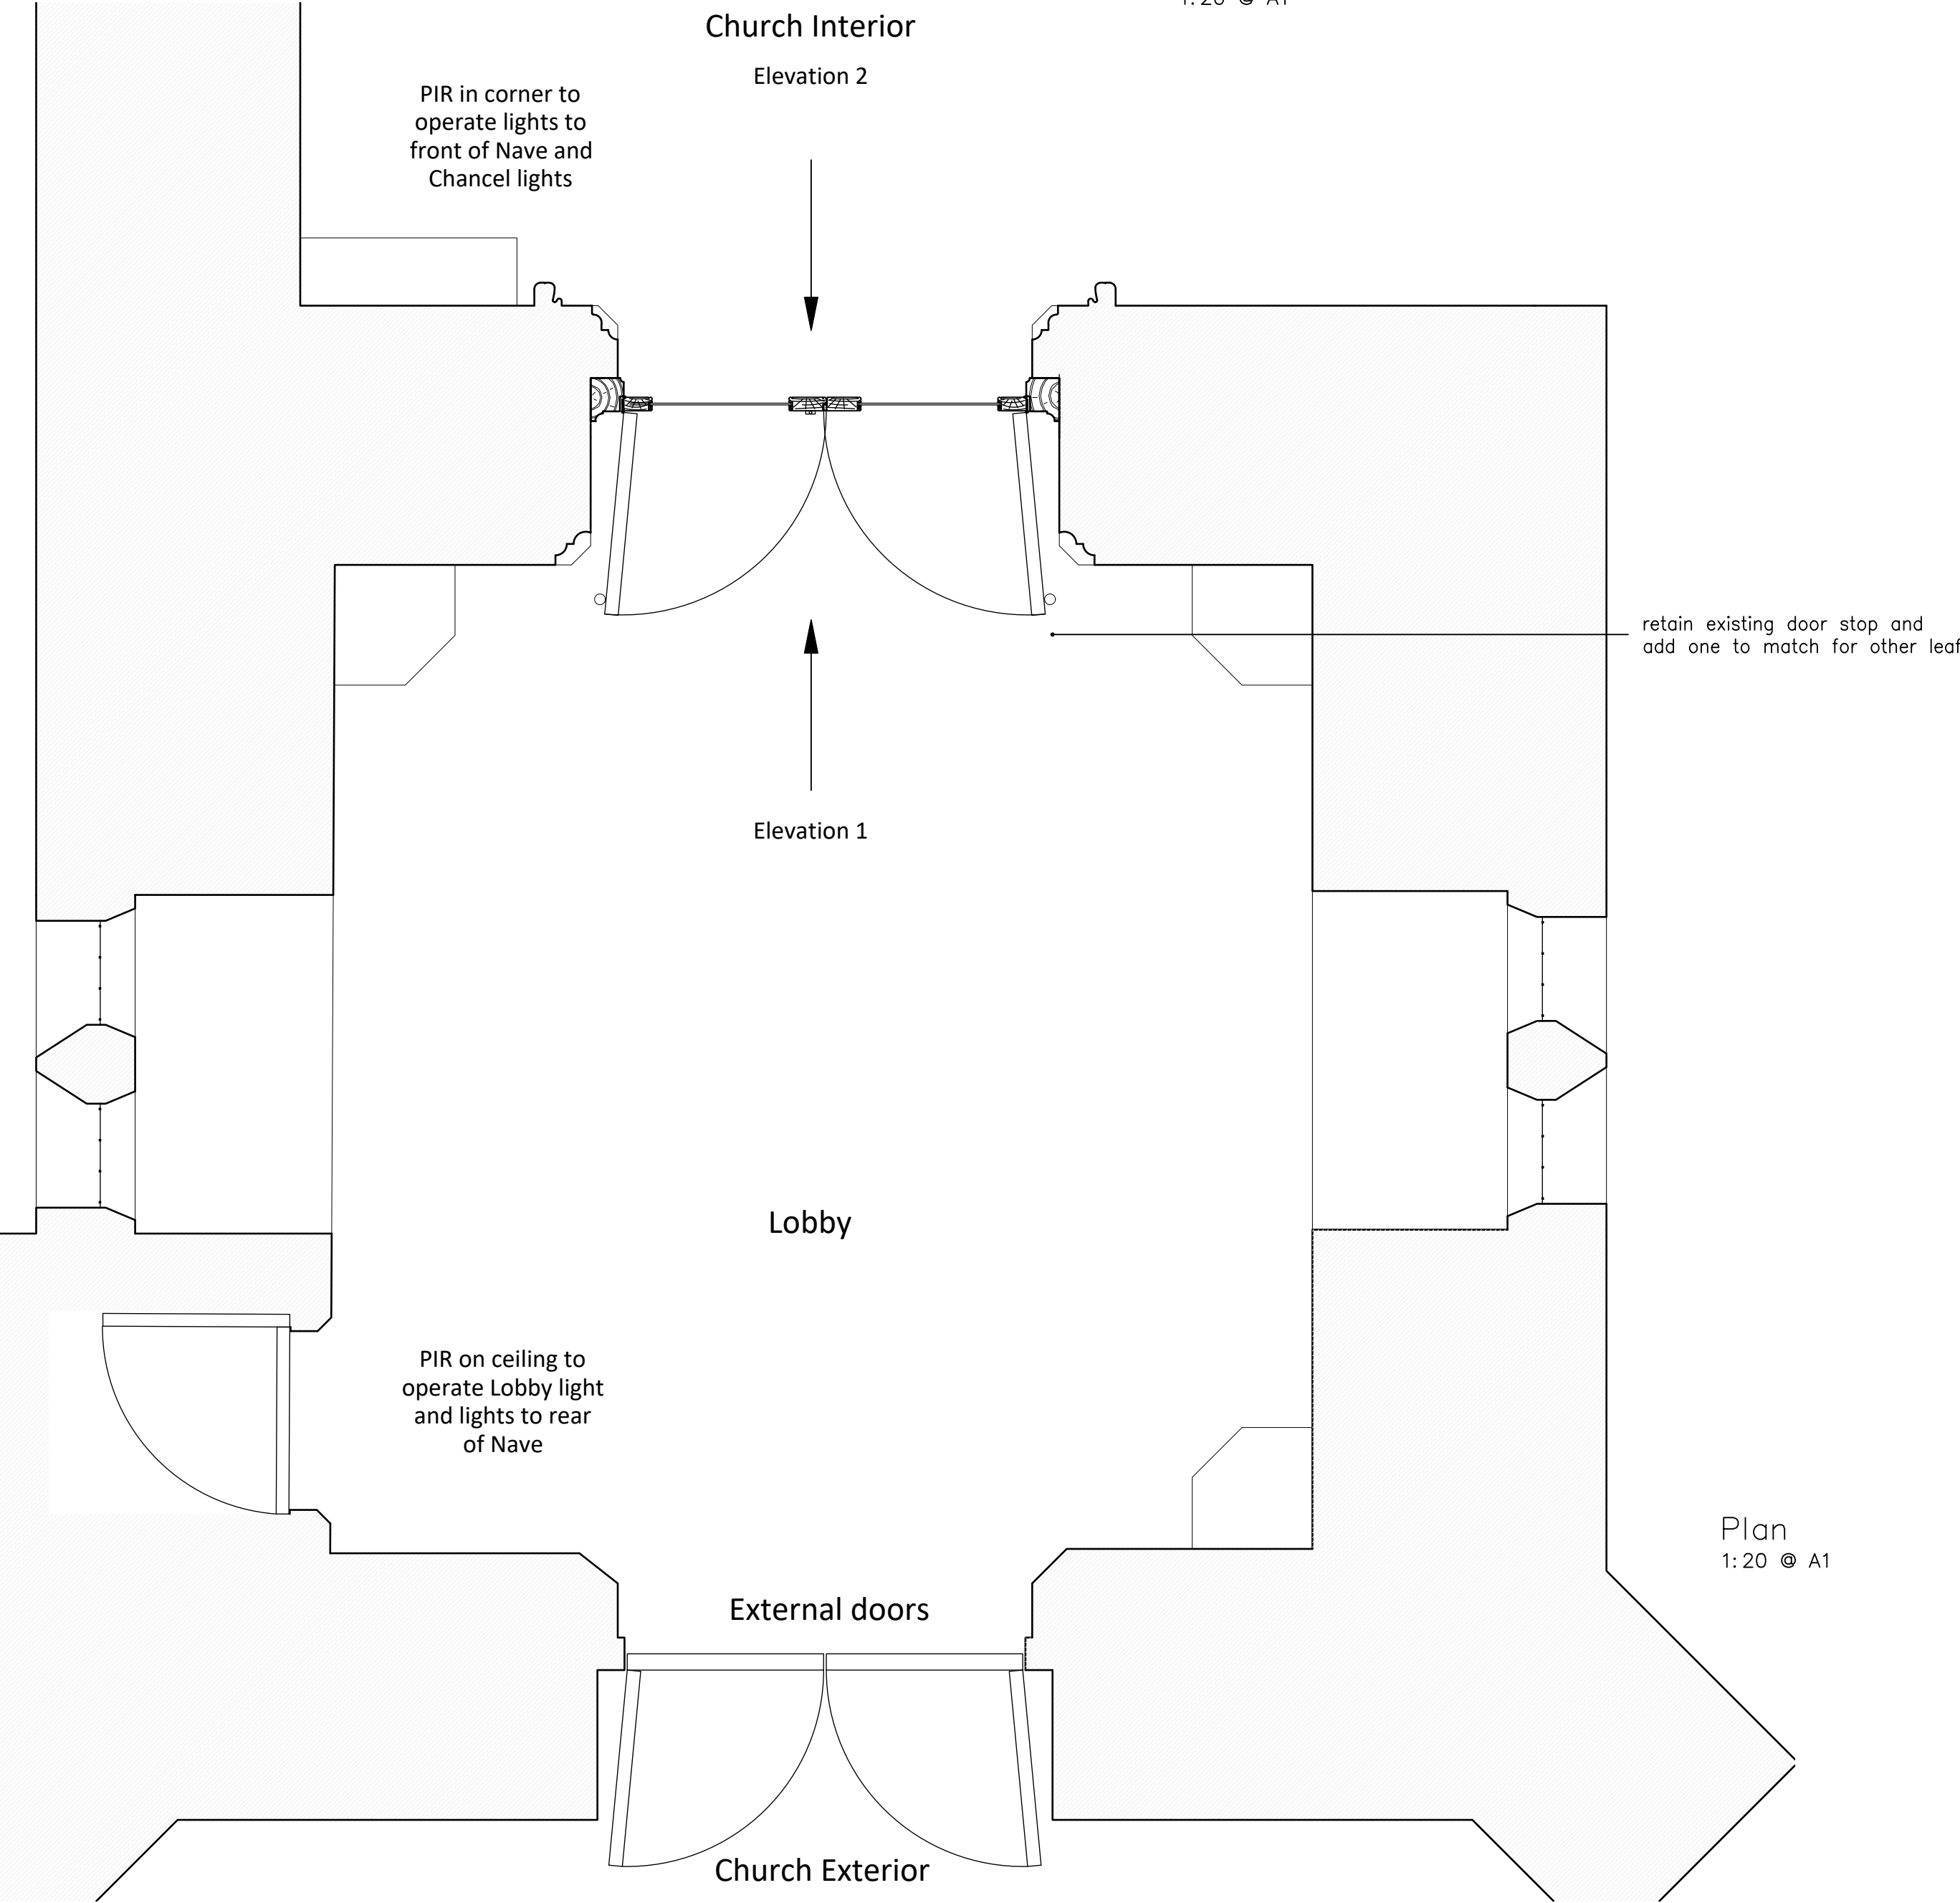

REV.	DATE	DESCRIPTION
PROJECT		
Holy Trinity Church Colemans Hatch Gazed Inner Doors		
TITLE		
Proposed Plans and Elevations (Preliminary for Comment)		
 JOHN D CLARKE ARCHITECTS		
2 West Terrace, Eastbourne, BN21 4QX · Telephone: 01323 411506 admin@jdcarchitects.co.uk www.jdcarchitects.co.uk		
SCALE 1:20	DRAWING No. 10693/03	DRAWN BY CA
DATE 07.10.19	REVISION	Original Paper Size A1